


Flur 43

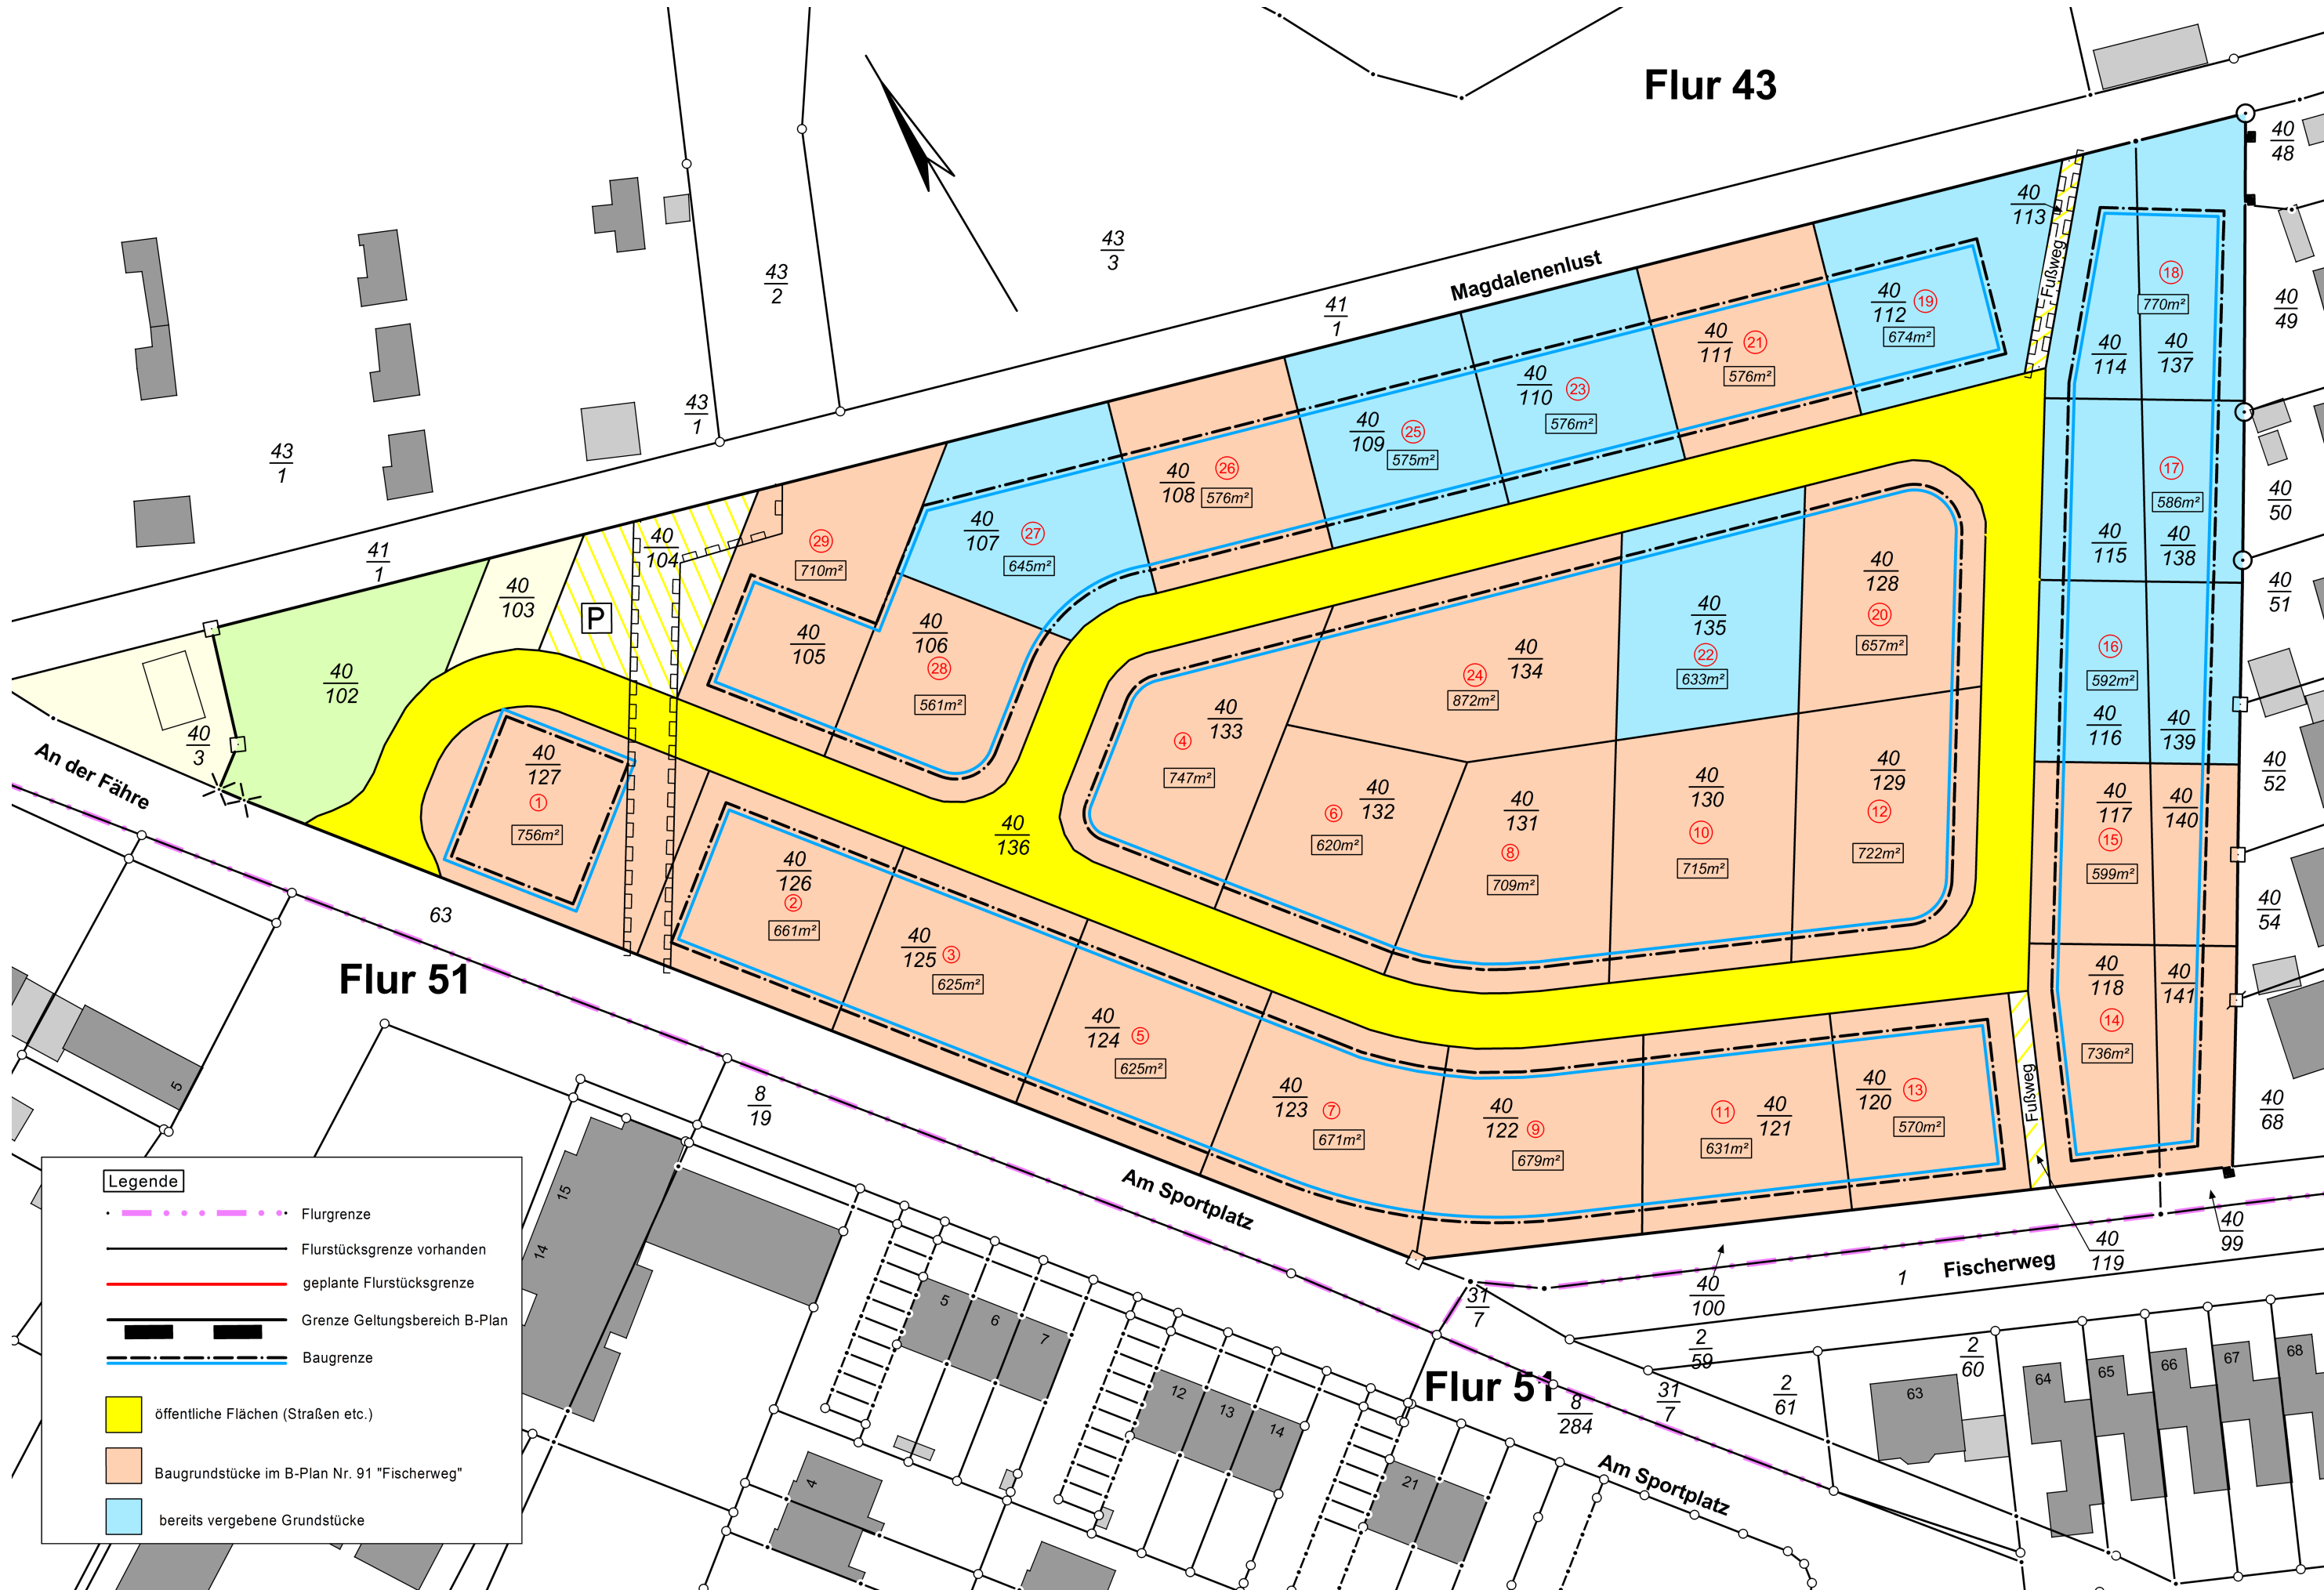

Flur 51

Flur 51

Magdalenenlust

Am Sportplatz

Fischerweg

An der Fähre

43/2

43/3

43/1

41/1

40/103

P

40/104

710m²

40/107

645m²

40/108

576m²

40/109

575m²

40/110

576m²

40/111

576m²

40/112

674m²

40/113

770m²

40/114

40/137

586m²

40/115

40/138

40/128

657m²

40/135

633m²

40/134

872m²

40/133

747m²

40/136

40/105

561m²

40/106

561m²

40/132

620m²

40/131

709m²

40/130

715m²

40/129

722m²

40/126

661m²

40/125

625m²

40/124

625m²

40/123

671m²

40/122

679m²

40/121

631m²

40/120

570m²

40/118

736m²

40/141

40/117

599m²

40/140

40/116

592m²

40/139

40/52

40/54

40/68

40/99

40/48

40/49

40/50

40/51

8/19

31/7

40/100

2/59

2/61

2/60

8/284

Am Sportplatz

14

15

5

6

7

12

13

14

21

63

64

65

66

67

68